



Widening Bristol Gate / Eastern Road Junction


Phase 1A

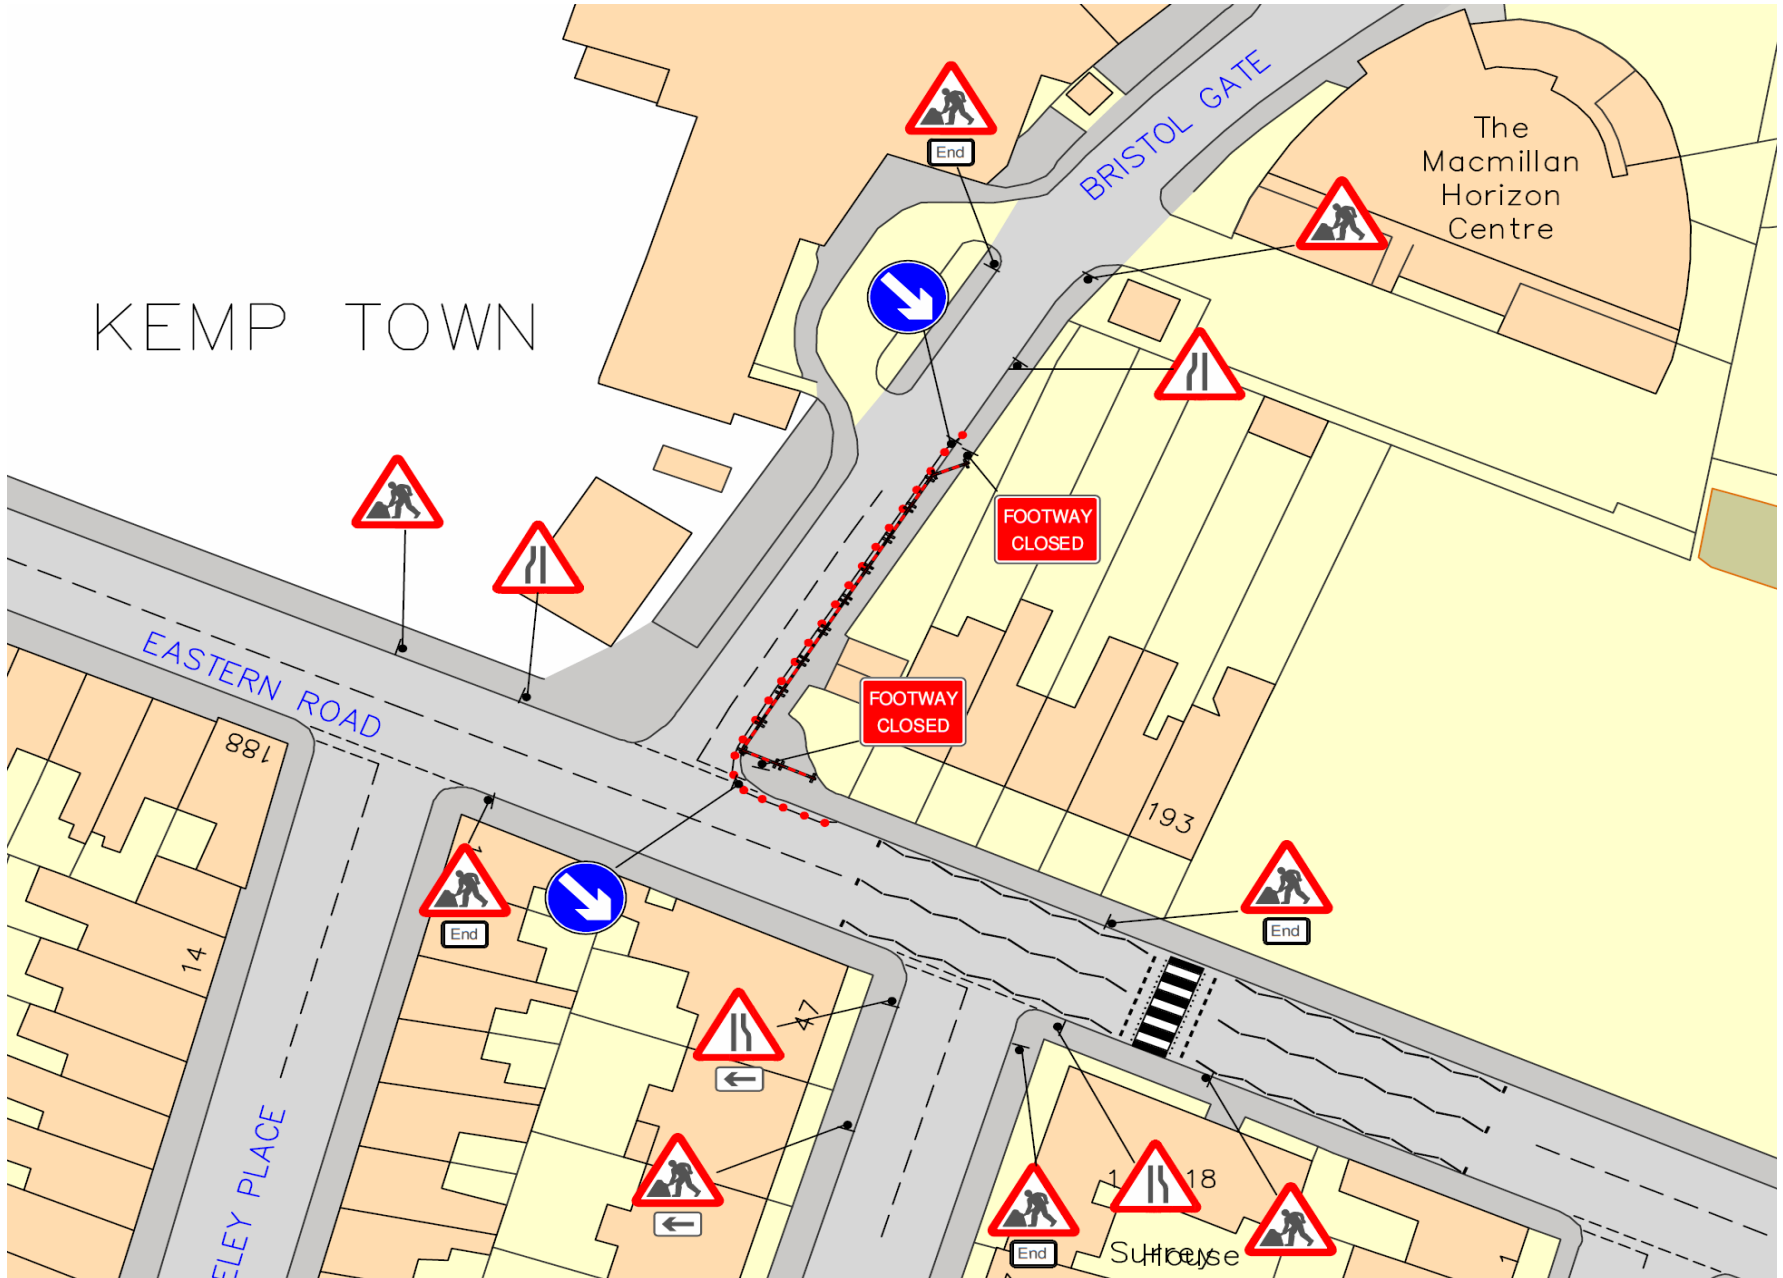


Phase 1B

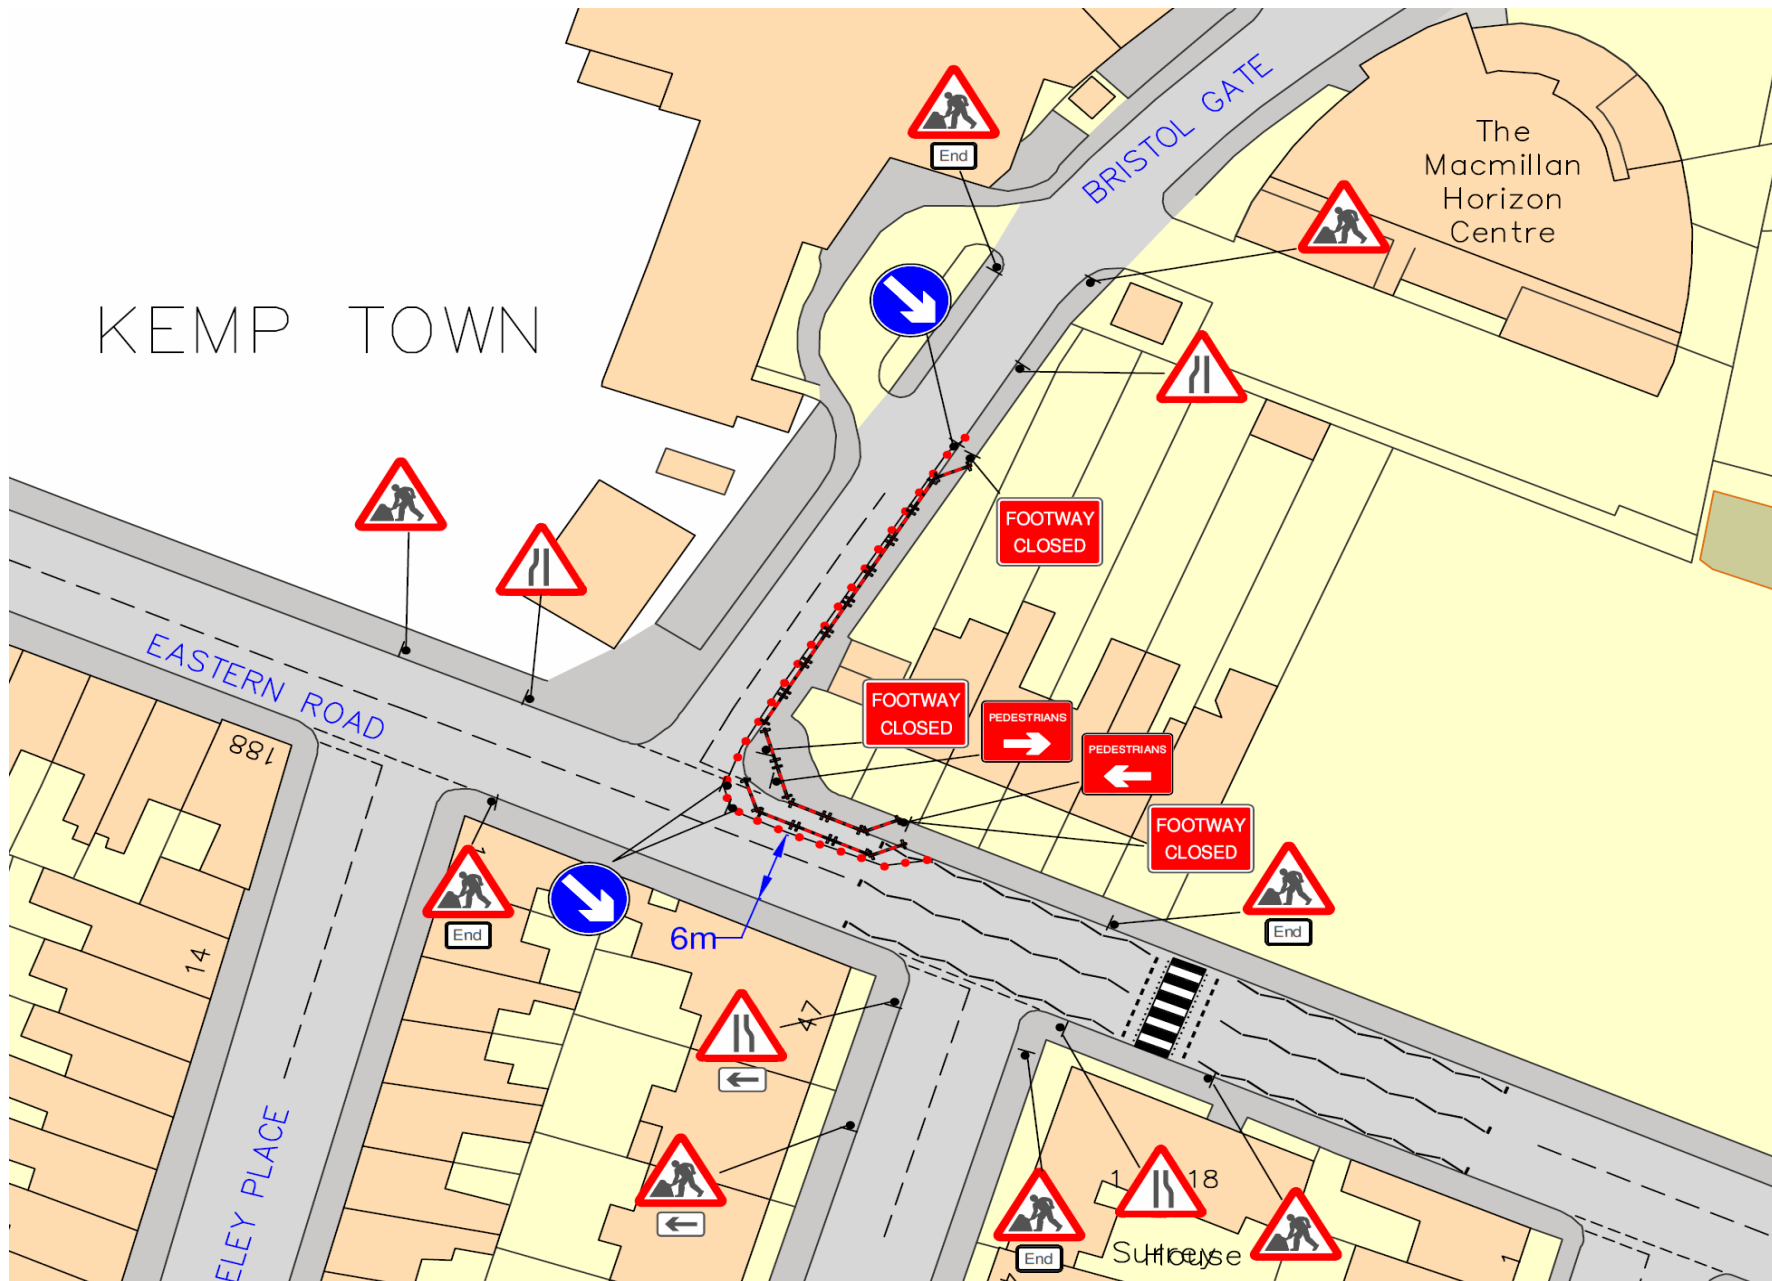

Phase 2A

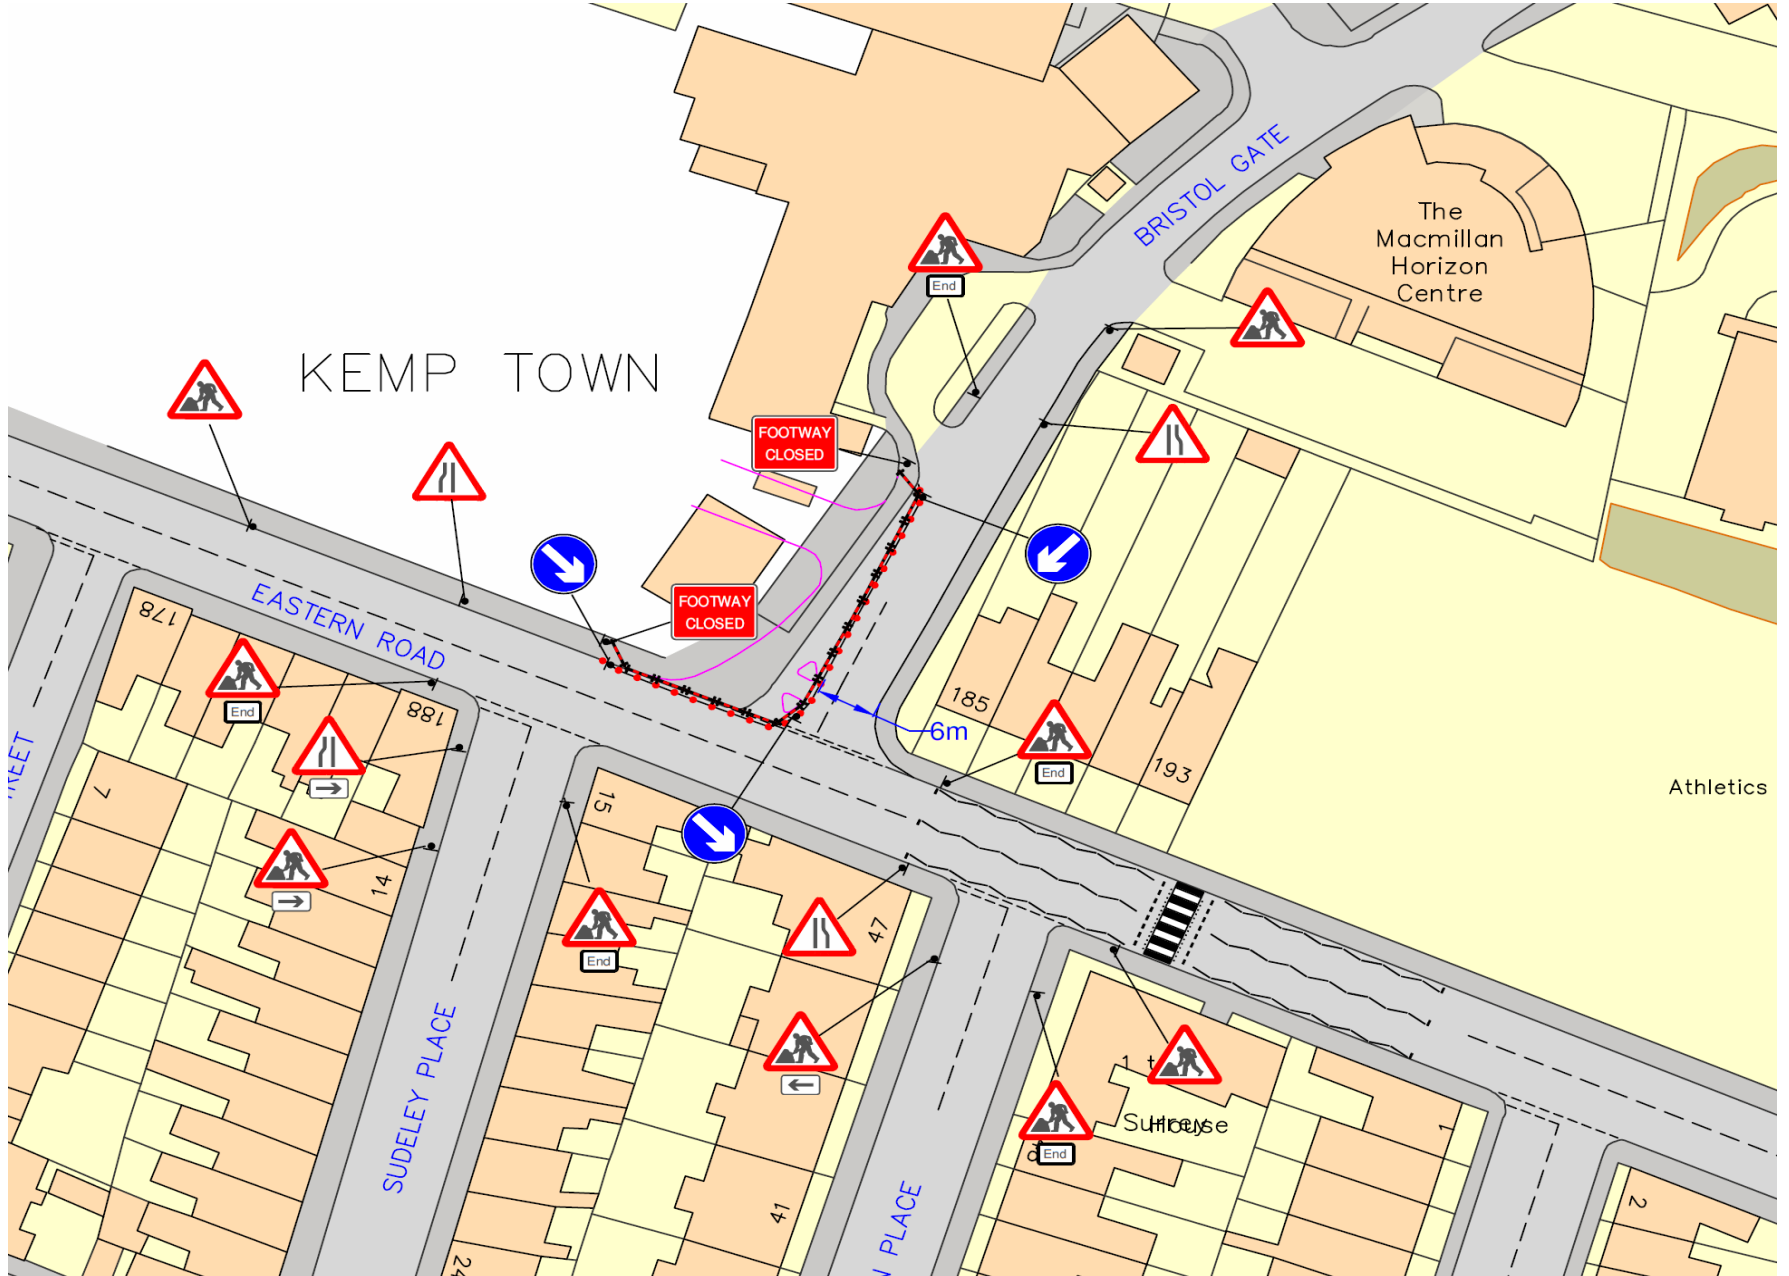

Phase 2B

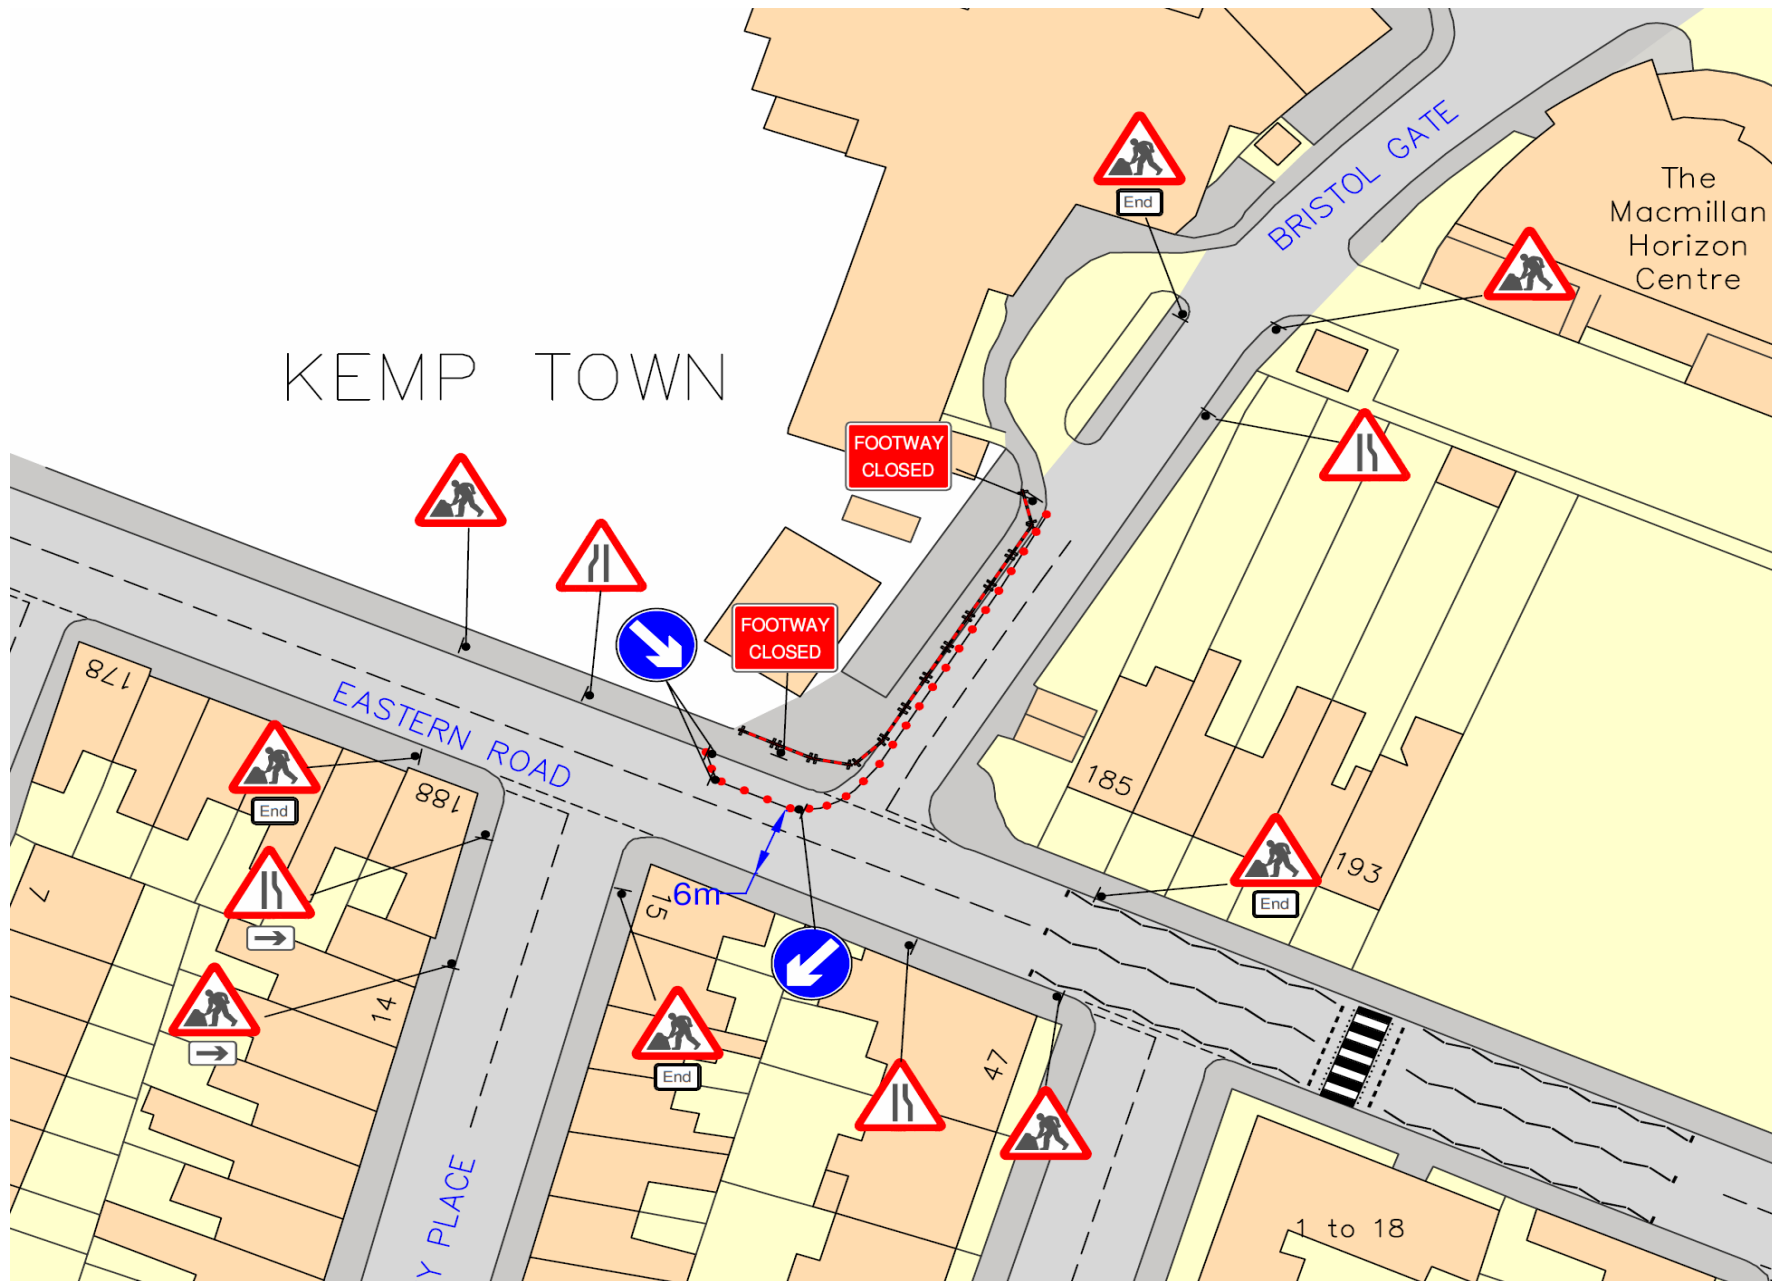

Phases 3A & B

